


PARKING CAPACITY	
12' x 50' STALLS	53
9' x 18' STALLS	15
(4) TIE DOWN STALLS	200 LF

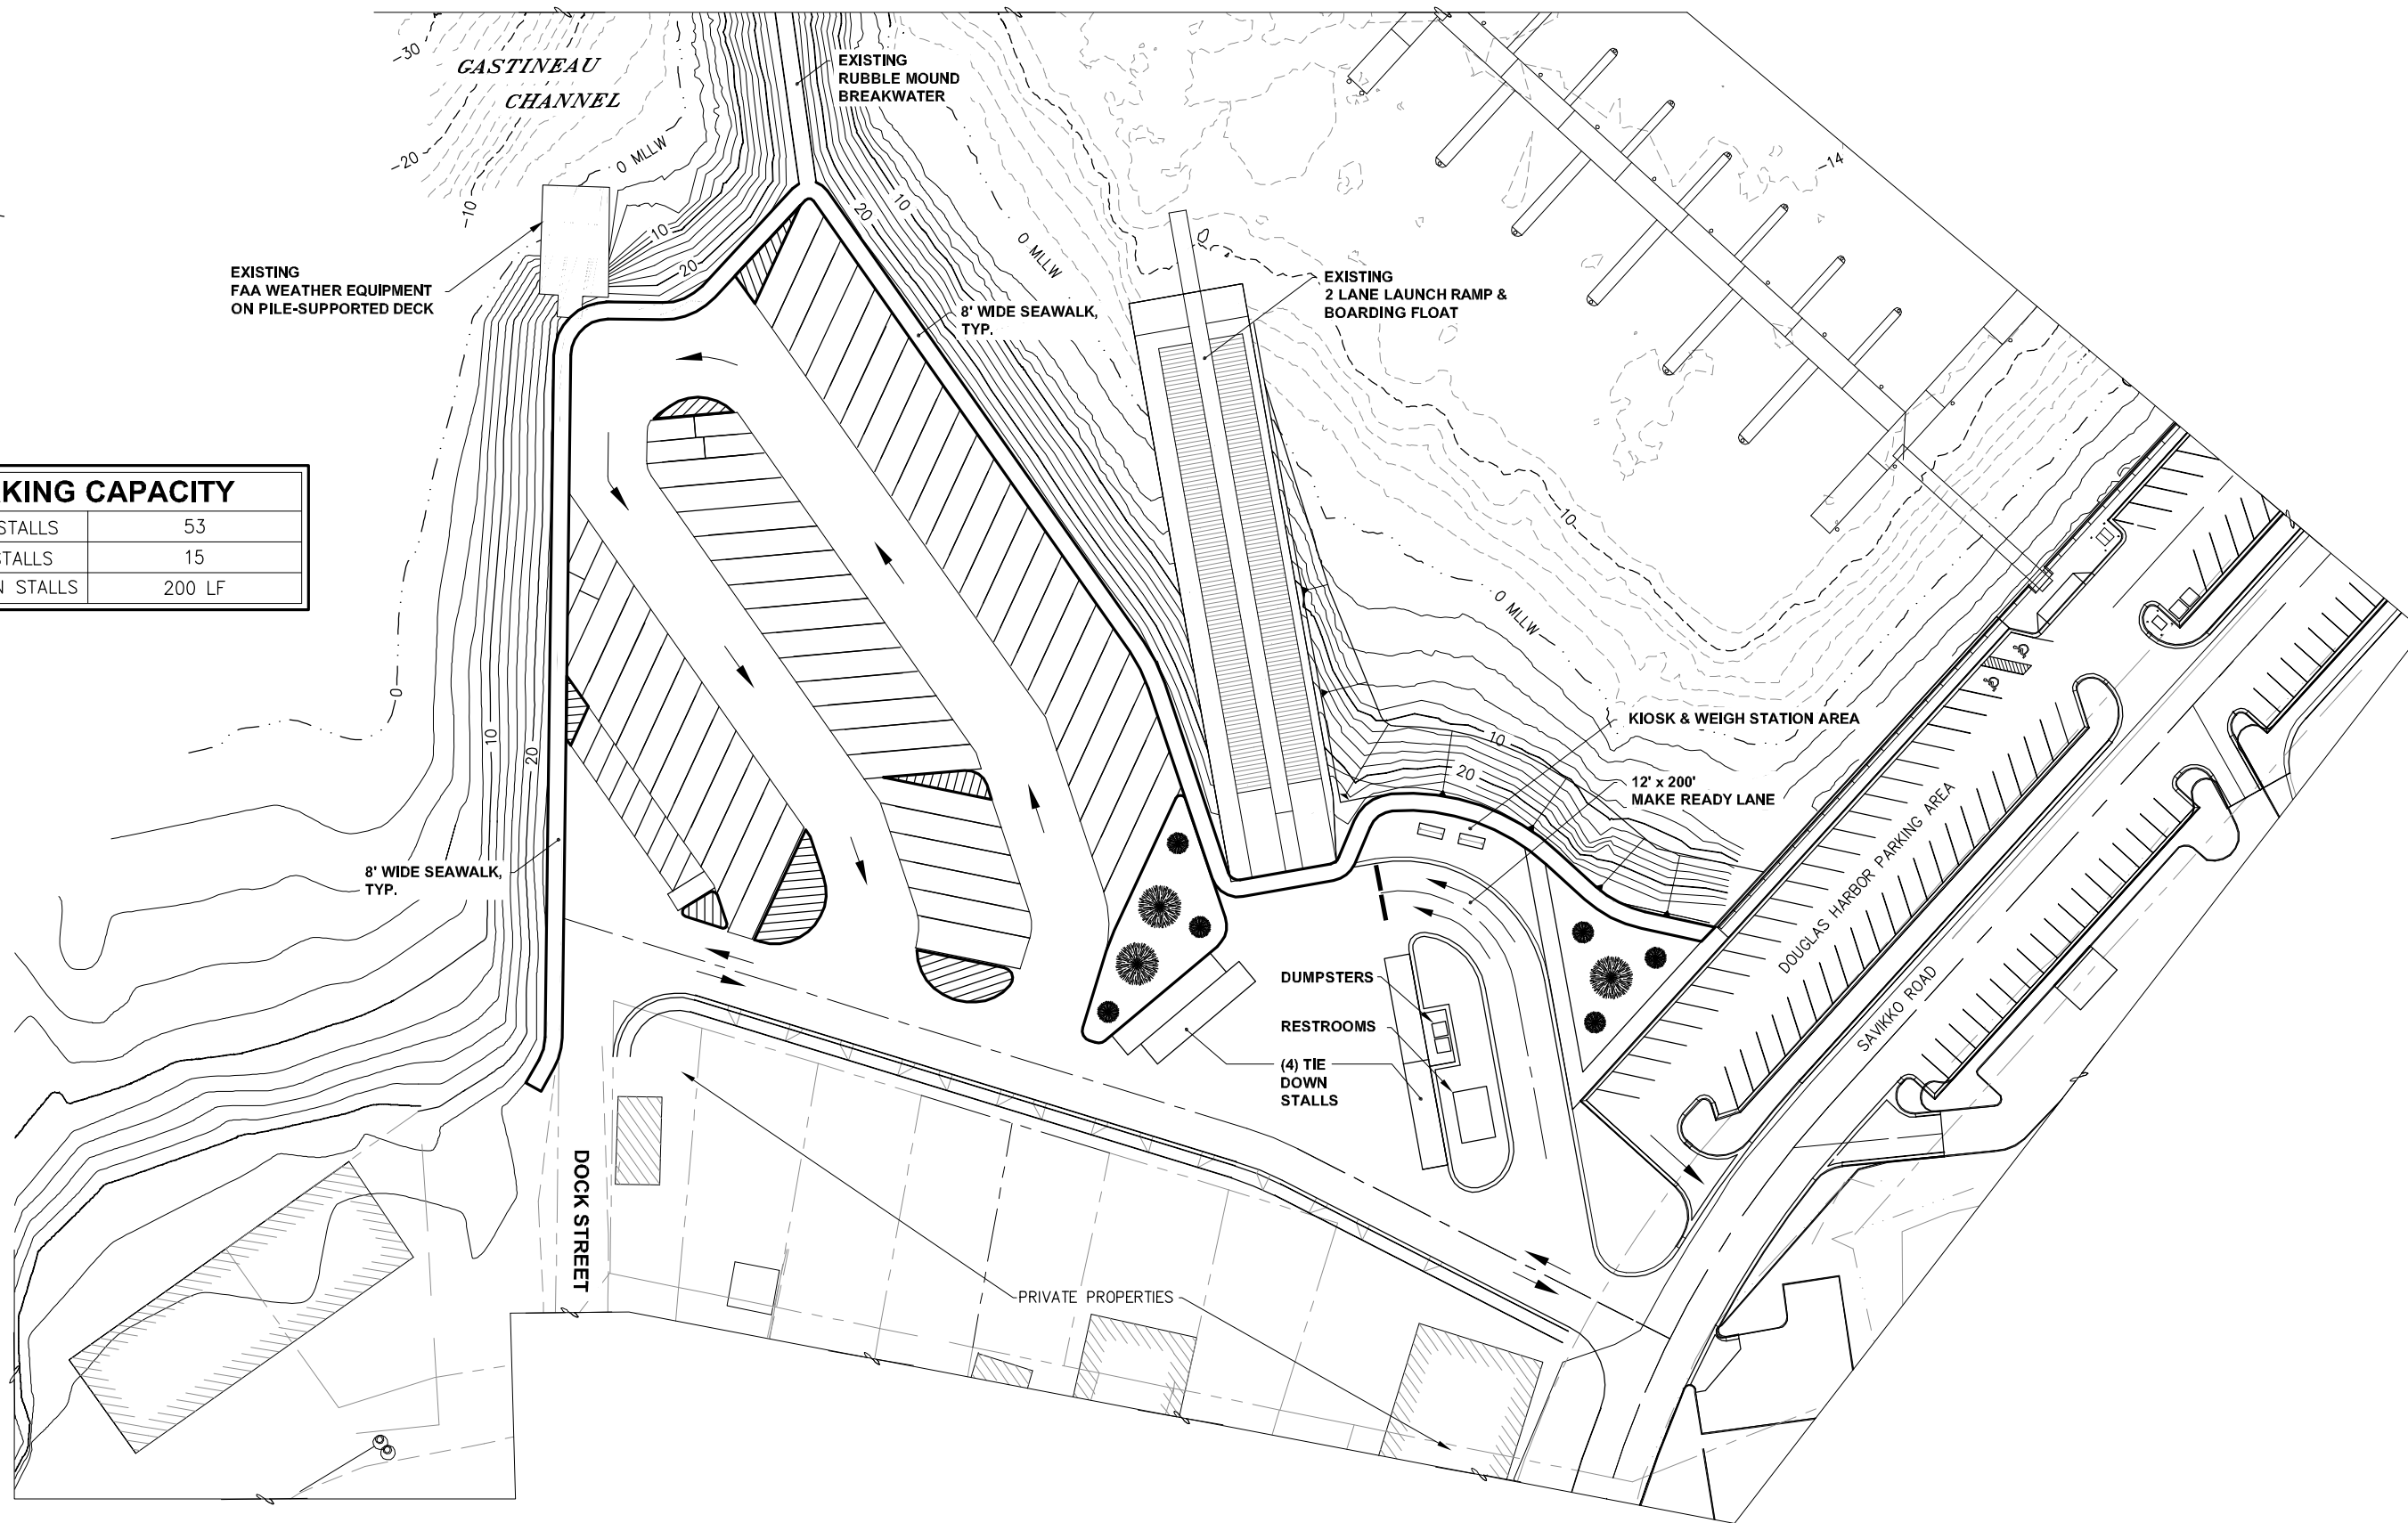

REVISIONS					
REV.	DATE	DESCRIPTION	DWN.	CKD.	APP.

PND
ENGINEERS, INC.

9360 Glacier Highway Ste 100
Juneau, Alaska 99801
Phone: 907-586-2093
Fax: 907-586-2099
www.pndengineers.com

DESIGN: CRS CHECKED: CRS SCALE: SCALE IN FEET
DRAWN: PJD APPROVED: — 0 40 80 FT.

DATE: May 2015

DOUGLAS HARBOR LAUNCH RAMP

SHEET TITLE:
**DOUGLAS HARBOR LAUNCH RAMP
TRAILER PARKING PLAN - CONCEPT NO.1**

PND PROJECT NO.: 152032

1
SHEET
1 OF 1