


AJ SMALL MINE CONCEPT (SMC) PROFILE

PASSING THROUGH TREADWELL GLORY HOLE, LITTLE ROCK DUMP, GOLD RIDGE, SILVERBOW GLORY HOLE

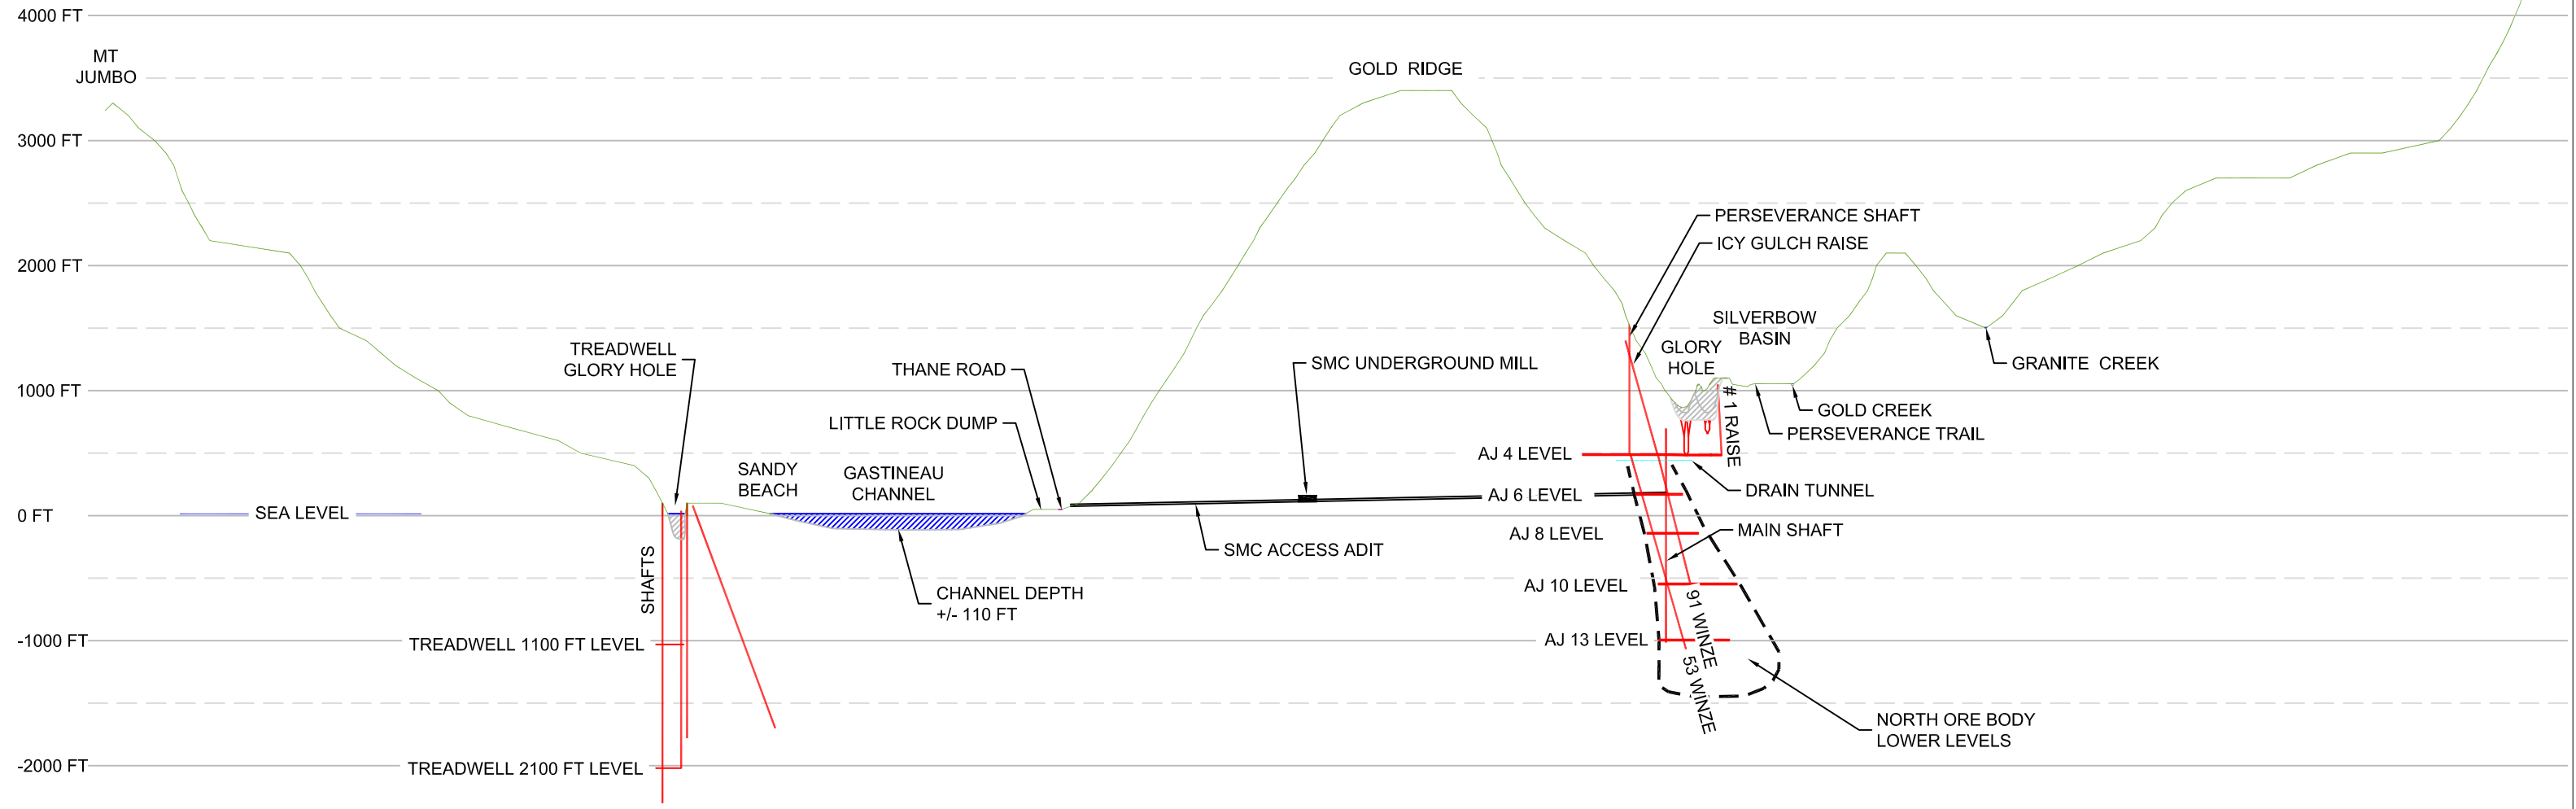

NOTE: MINE WORKINGS ARE PROJECTED IN THIS VIEW
 ELEVATIONS ARE APPROXIMATE
 SEE PLAN FOR PROFILE LOCATION