


# AJ MINE PORTAL TO PORTAL PLAN & PROFILE

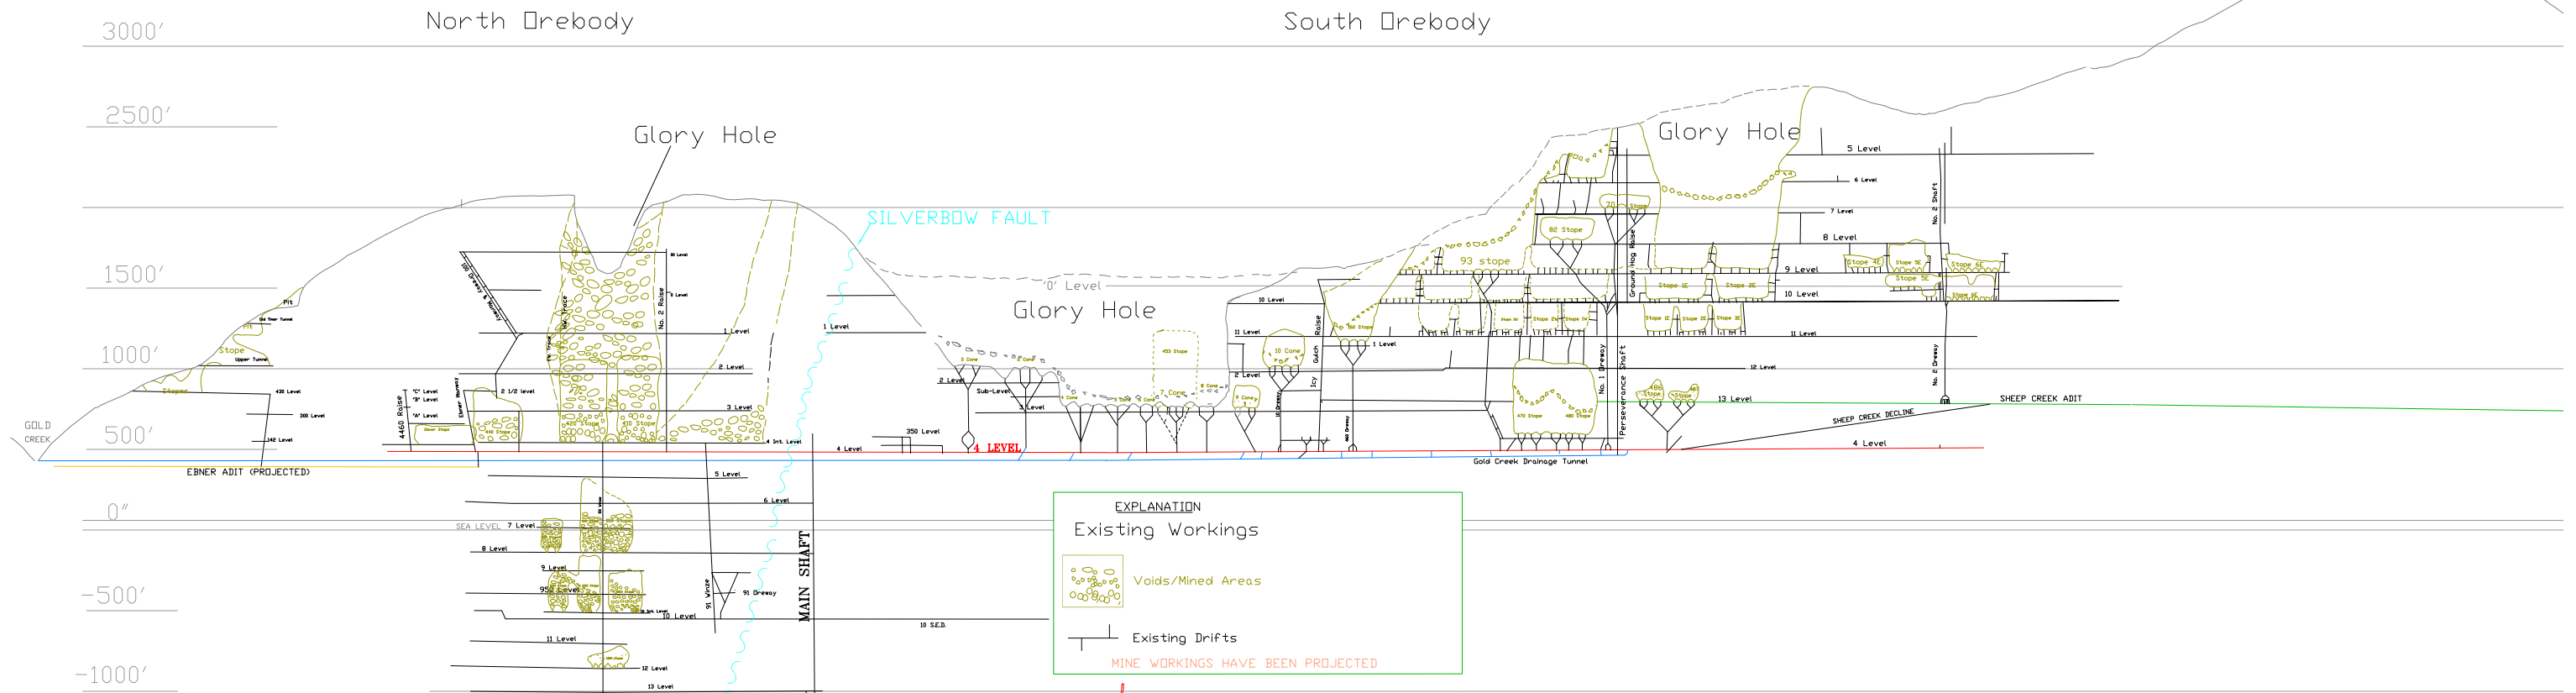

**EXPLANATION**

- Existing Workings
- Voids/Mined Areas
- Existing Drifts
- MINE WORKINGS HAVE BEEN PROJECTED**

